


IMPORTANT NOTE:
 DOOR MUST BE FULL 1 3/4" THICK OR MORE TO ALLOW FOR CLEARANCE FOR FLUSH PULL TRIM. DOOR CAN NOT BE 1 3/4" NOMINAL. TRIM MUST BE SURFACE MOUNTED ON A 1 3/4" THICK DOOR, IT CAN NOT BE FLUSH MOUNTED DUE TO CLEARANCE REQUIREMENTS.

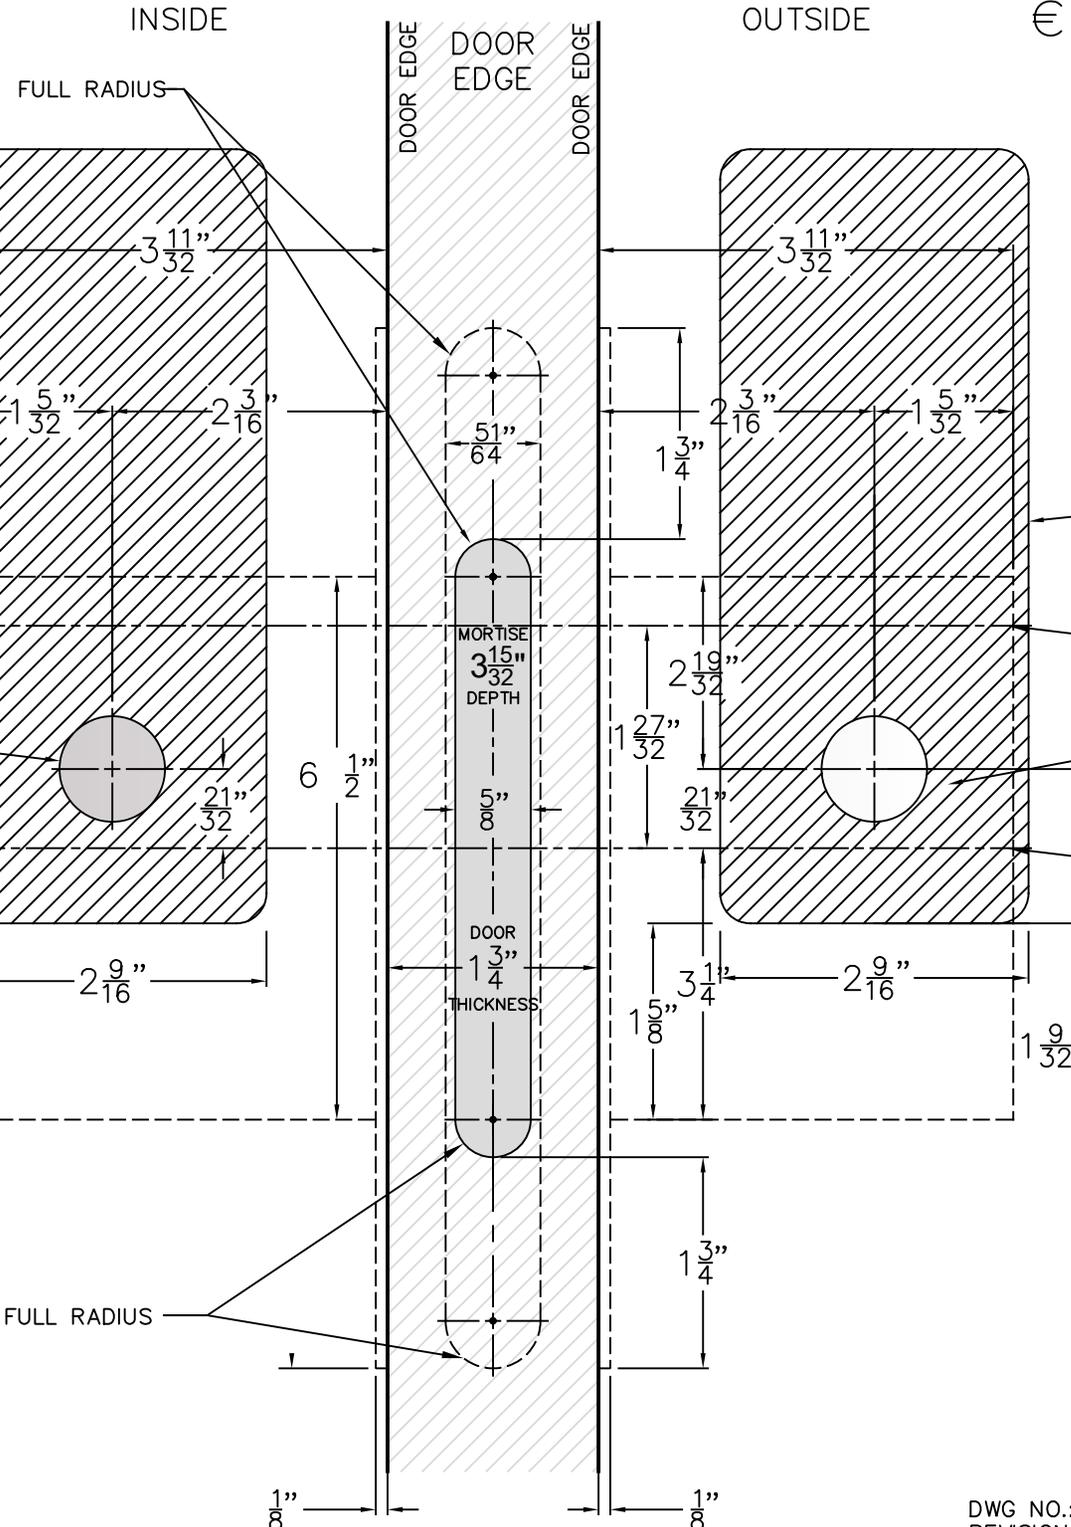

DOOR TEMPLATE
 EUROPEAN SLIDING DOOR LOCKSET

TRIM SET- FR
 2 3/8" (55mm) BACKSET

FUNCTION:
 S - THUMBTURN
 DEADLOCK
 WITH EMERGENCY
 RELEASE

7/8" Through Bore for Spindle

1/2" Recession for Pull

CL OF STRIKE

7/8" Through Bore for Spindle

CL OF LOCK

RESPONSIBILITY:
 DOOR AND FRAME FABRICATORS ARE RESPONSIBLE FOR PROVIDING ADEQUATE CONSTRUCTION OR REINFORCEMENTS FOR PROPER INSTALLATION OF HARDWARE

NOTE:
 BACKSET MEASURED FROM CENTER OF DOOR EDGE

**FSB
 North America**

**Tel 203 404 4700
 Fax 203 404 4710**

**www.fsbna.com
 info@fsbna.com**

DWG NO.: EPL-S-FR-231
 REVISION: 07/11/2022